



1
M3
N3
G3

2
N2

3
B3
N3
G3


4
R2
M2
M3

5
V1
V2
N3

6
G3
M2
M3

7
G1
G2
G3

P.za S. M. Maddalena

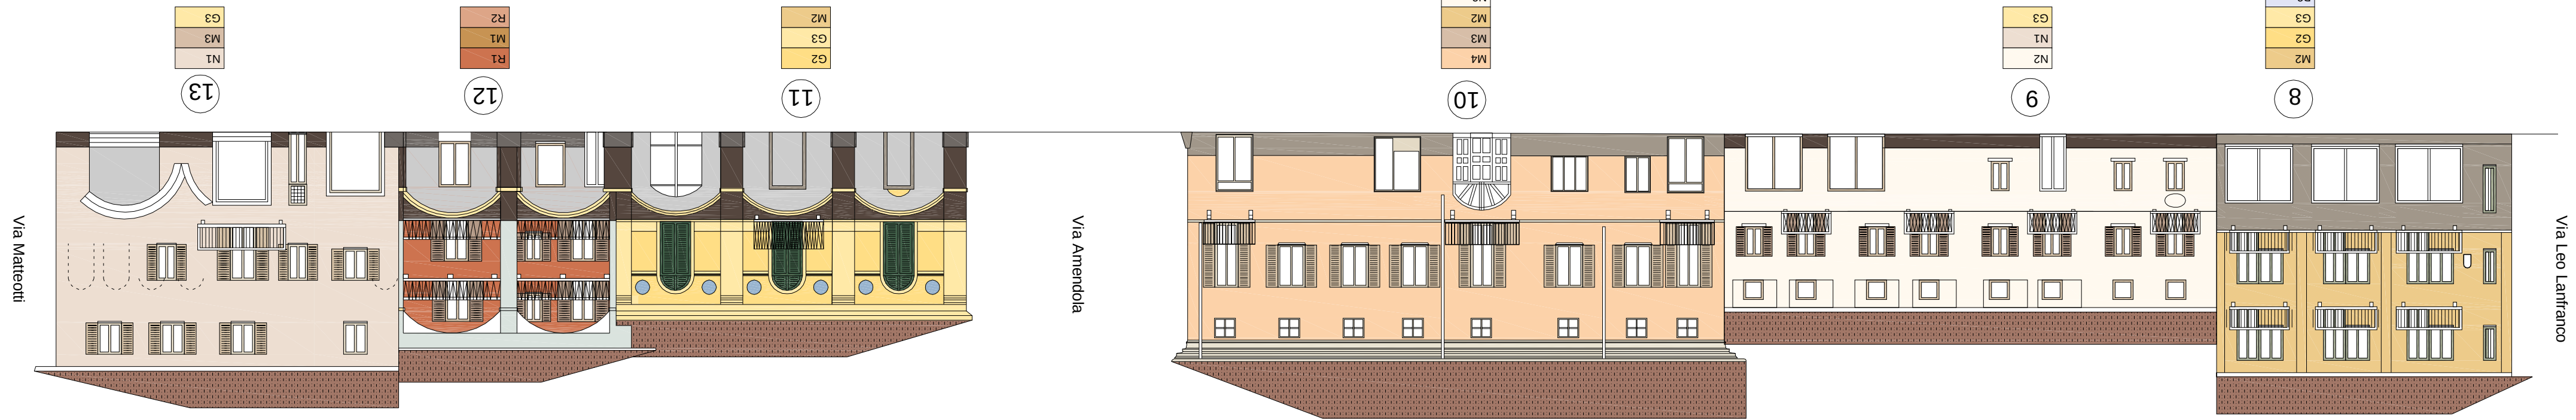

8
B3
Z3
G3
G2
M2

9
G3
N1
N2

10
N2
ZM
M3
M4

11
M2
G3
G2

12
R2
M1
M2

13
G3
G1
N1




2
N2
N1
M3

3
N2
N1
M3

4
B2
M1


5
M2
G3
M3

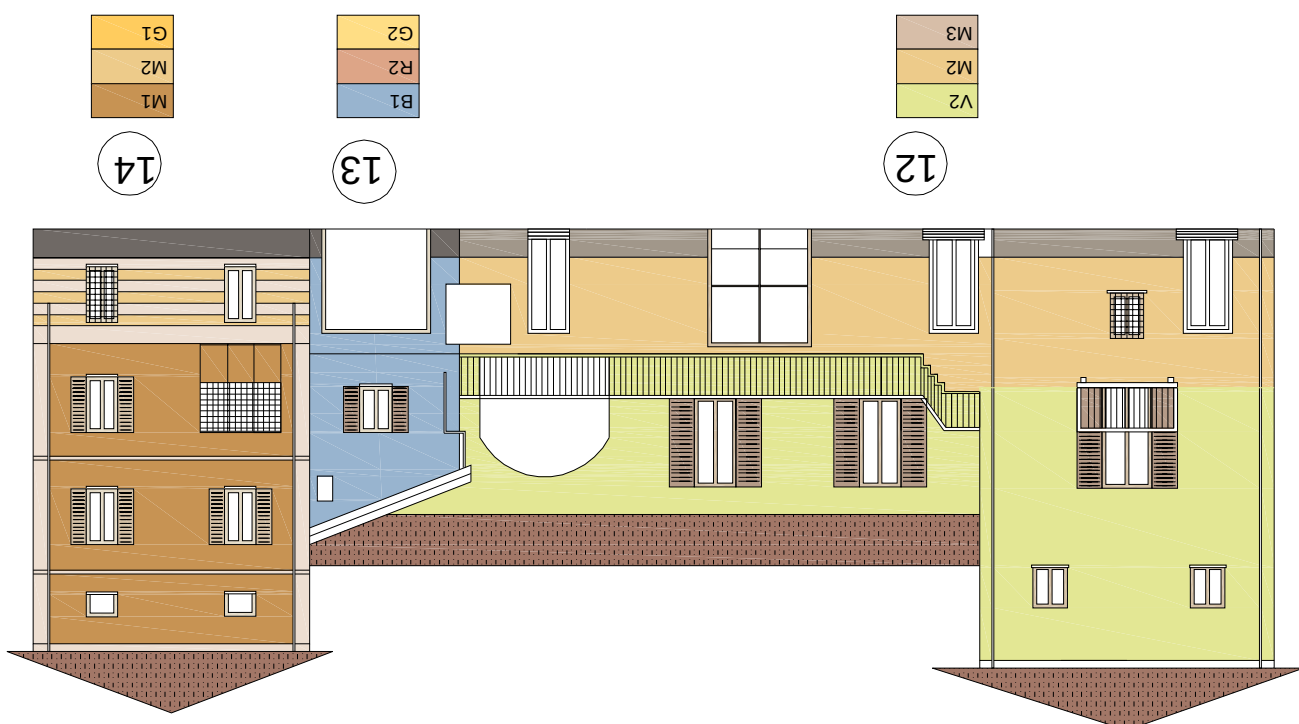


12
V2
M2
M3

13
B1
R2
M1

14
G1
M2
M1

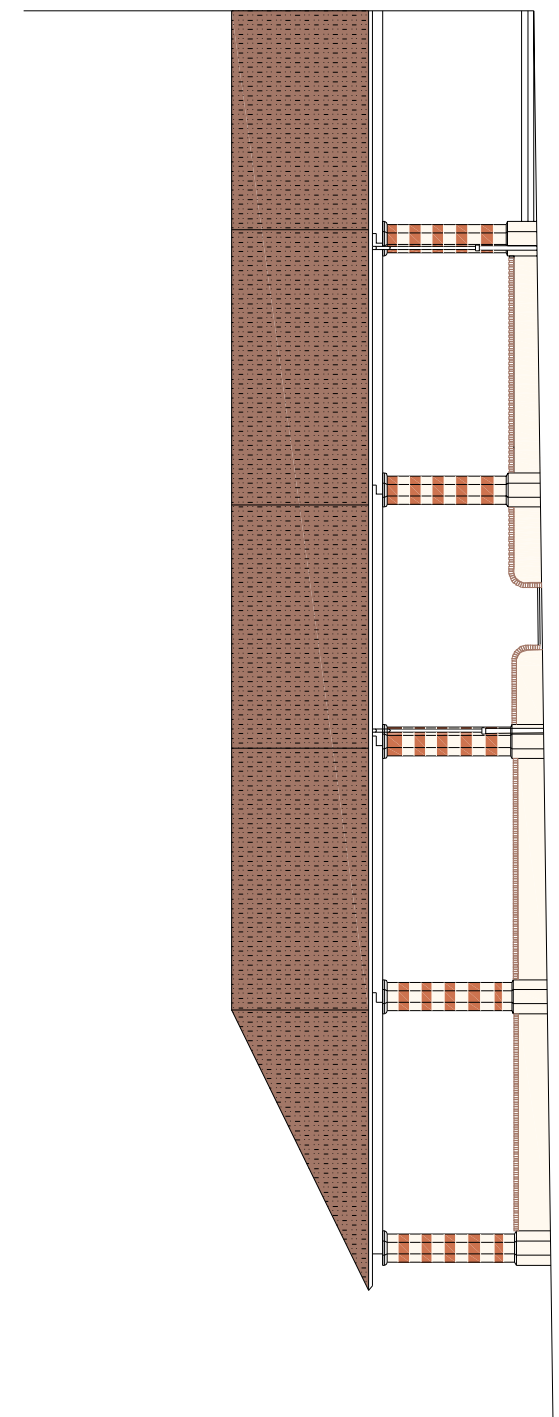

1
N2

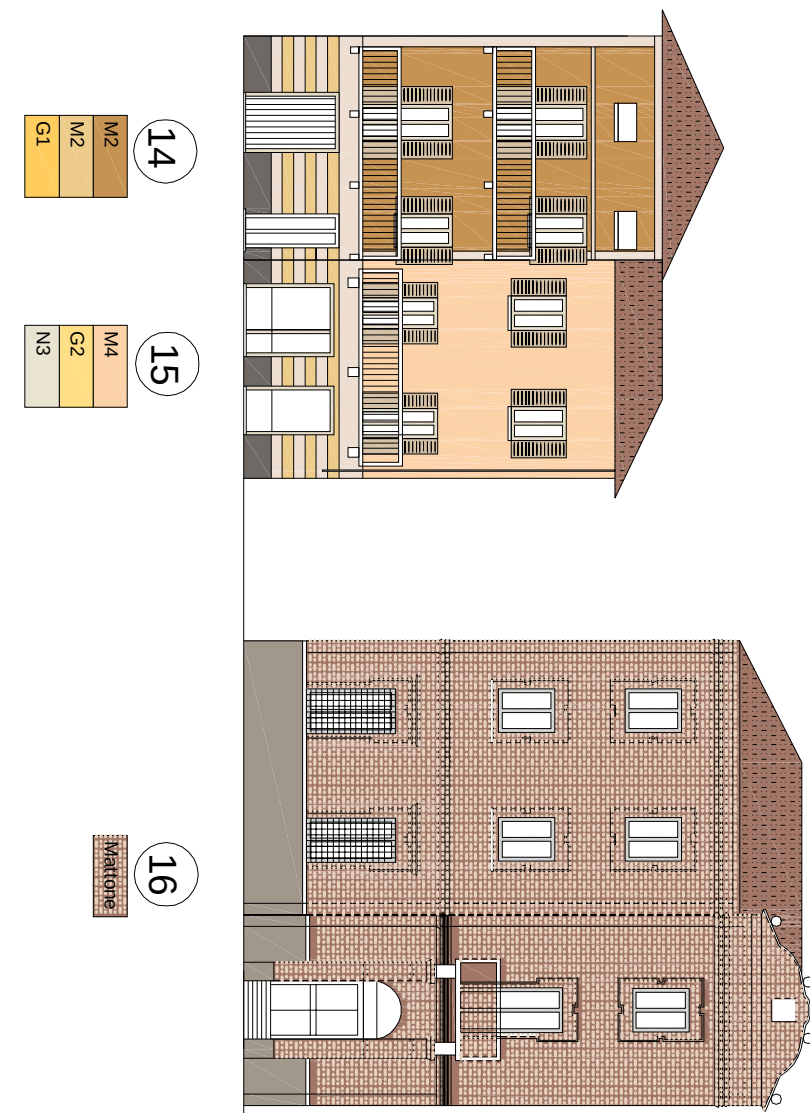

14
M2
M2
G1

15
M4
G2
N3

16
M4



6
R4
R2
G1

7
R4
R2
G1

8
R4
R2
G1

9
R4
R2
G1

10
N3
G3
M4



COMUNE DI VILLAFRANCA PIEMONTE
PROVINCIA DI TORINO

PIANO DEL COLORE

PROGETTISTA:
arch. Luigi Casetta - via Matteotti, 49 - 10068 Villafranca Piemonte (To) - tel. 011/9800618 - email cst@xero.it

Allegato alla deliberazione del Consiglio Comunale n° del

ELABORATO:
**PROSPETTI IN PROGETTO
PIAZZA CAVOUR - PIAZZA S. M. MADDALENA**

data : febbraio 2010

scala : 1.200

Aggiornamento cartografico
31/12/2001

TAV. n.

9.3